


1176 COUNTY ROAD 33

TRAIL CREEK ROAD (60' ROW)

THIS SURVEY PLAT.

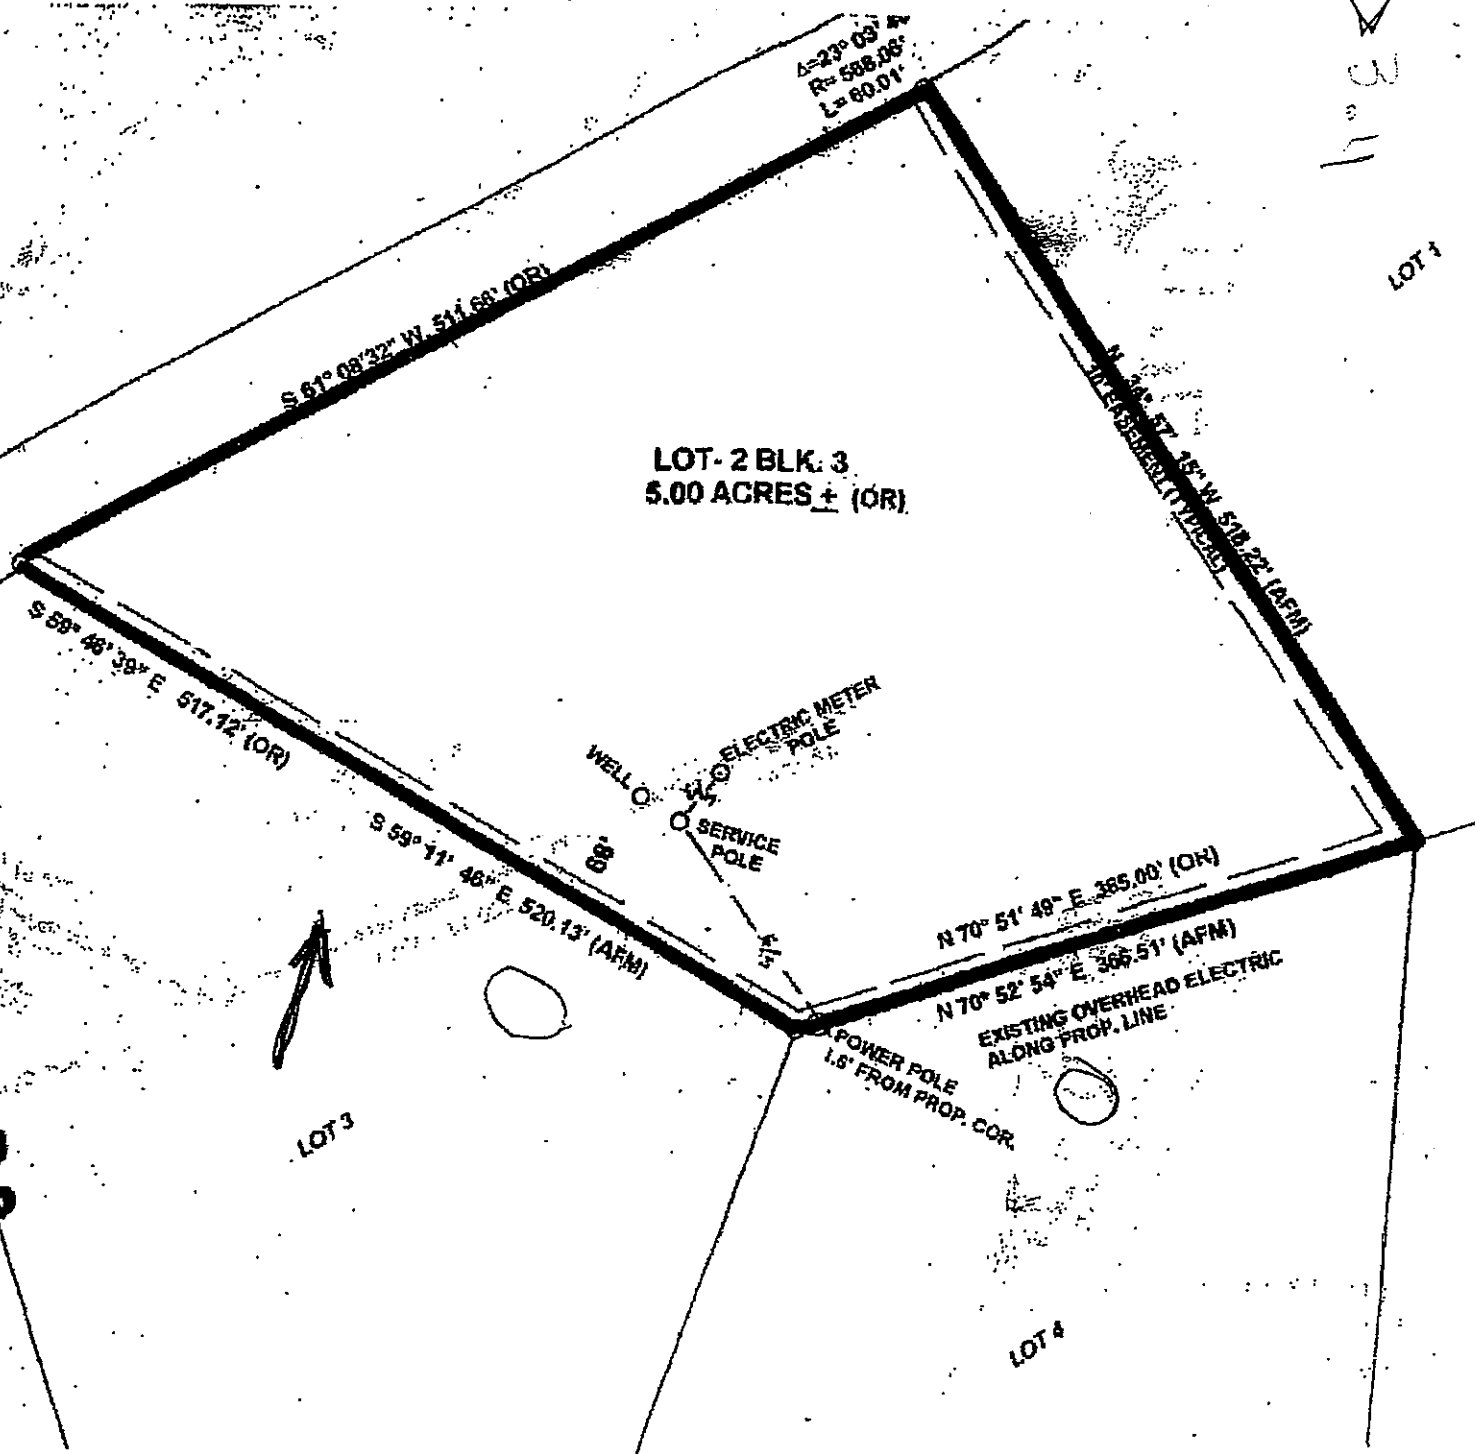

LOT-2 BLK. 3
5.00 ACRES ± (OR)

LOT 3

LOT 1

LOT 4

$\Delta = 23^{\circ} 03' 44''$
 $R = 588.08'$
 $L = 60.01'$

S 61° 08' 32" W 511.68' (OR)

N 70° 51' 49" E 385.00' (OR)
N 70° 52' 54" E 366.51' (AFM)

S 59° 48' 39" E 517.12' (OR)

S 59° 11' 46" E 520.13' (AFM)

N 70° 51' 49" E 385.00' (OR)

N 70° 52' 54" E 366.51' (AFM)

WELL O

ELECTRIC METER POLE

SERVICE POLE

POWER POLE
1.6' FROM PROP. COR.

EXISTING OVERHEAD ELECTRIC
ALONG PROP. LINE

1176