




# NINE MILE HEIGHTS

## Subdivision No. 4

PARK COUNTY, COLORADO

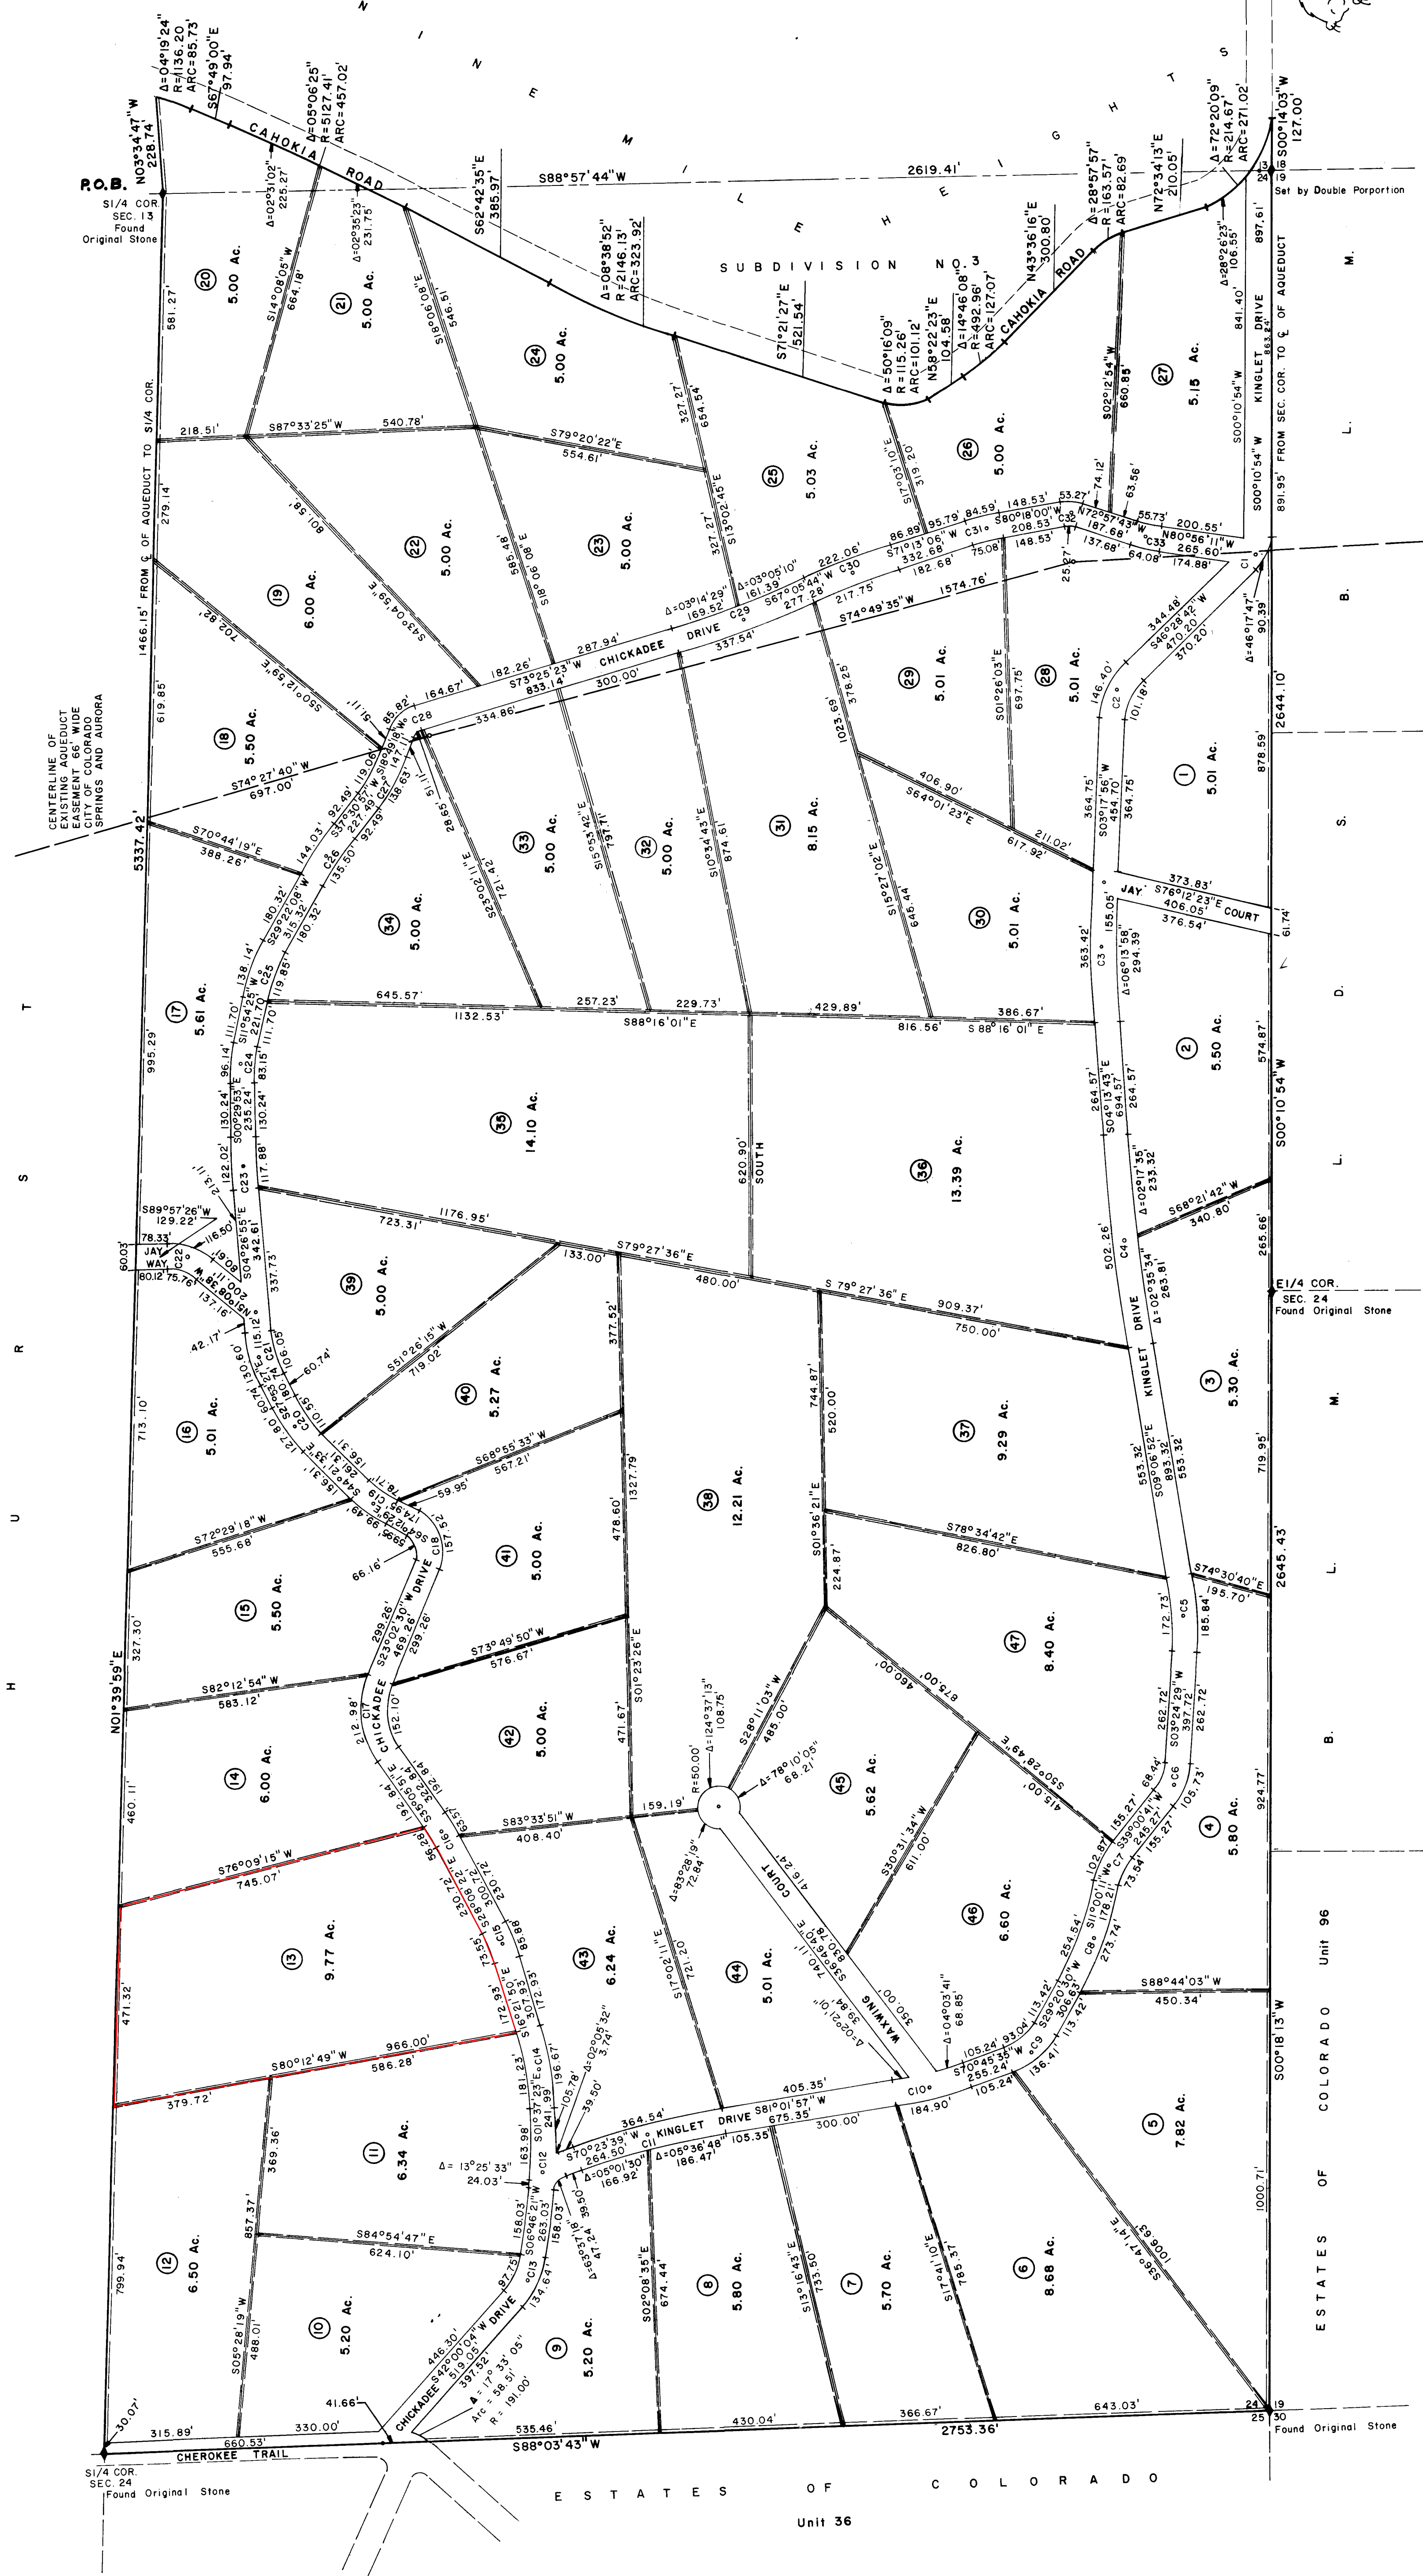

ESTATES OF COLORADO  
Unit 36

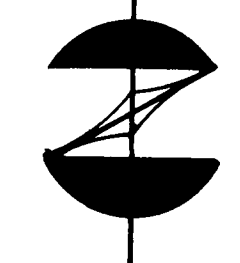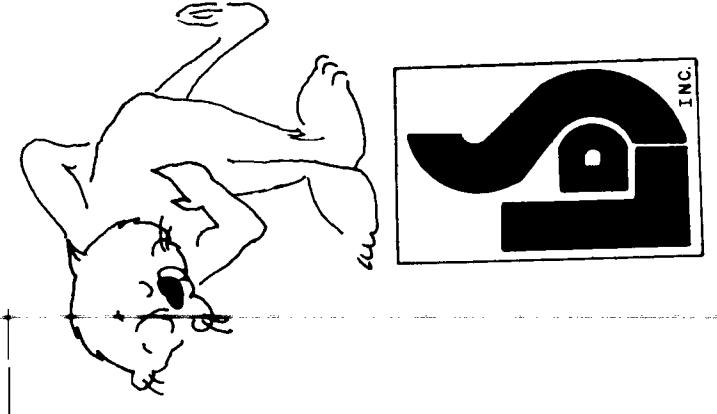

Scale 1" = 200' Ft.  
200' 100' 0'

NINE MILE HEIGHTS  
Subdivision No. 4  
2012